


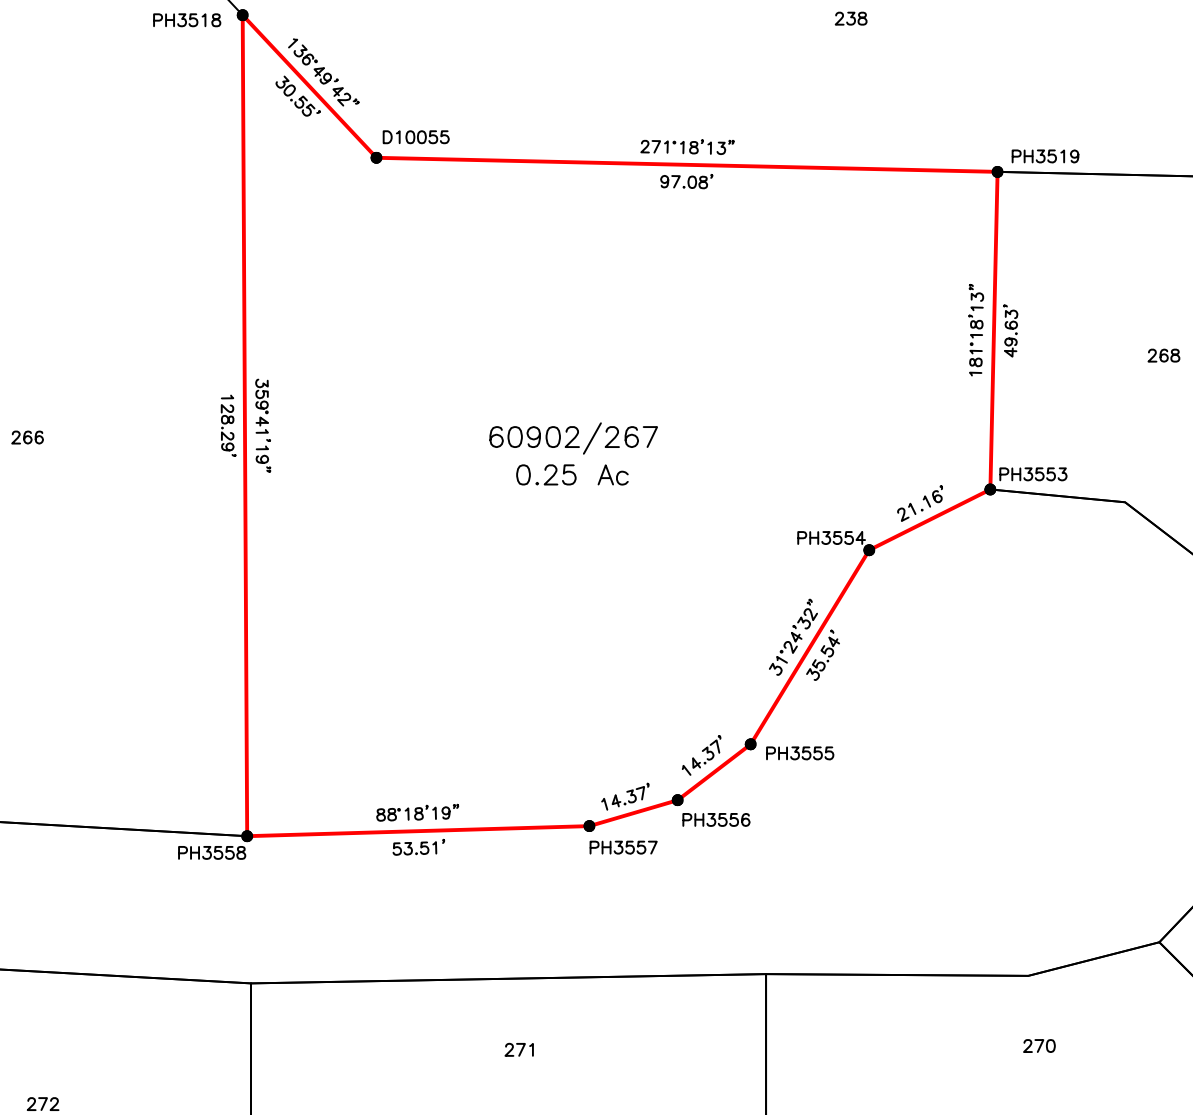

Site Plan of
Block 60902, Parcel 267
Turks & Caicos Islands
British West Indies
Benchmark Survey Assoc. Ltd. 2023
Scale 1"=30'



Benchmark Survey Associates
Licensed Land & Engineering Surveyors
P.O. Box 670, Providenciales
Turks & Caicos, B.W.I.
P: 649-231-4196 E: benchmarktc@gmail.com

This plan was prepared exclusively
for _____ and no person may
copy, reproduce, or alter this plan
without the written permission of
Benchmark Survey Associates Ltd. ©

Surveyed By: PJH
Drawn By: PJH
Approved By: PJH
Date Drawn: 27 March 2023

DRAWING # : 60902-267.DWG