


LOCATION OF PARCEL 50110/5 & 6


SANDY POINT

NORTH CAICOS

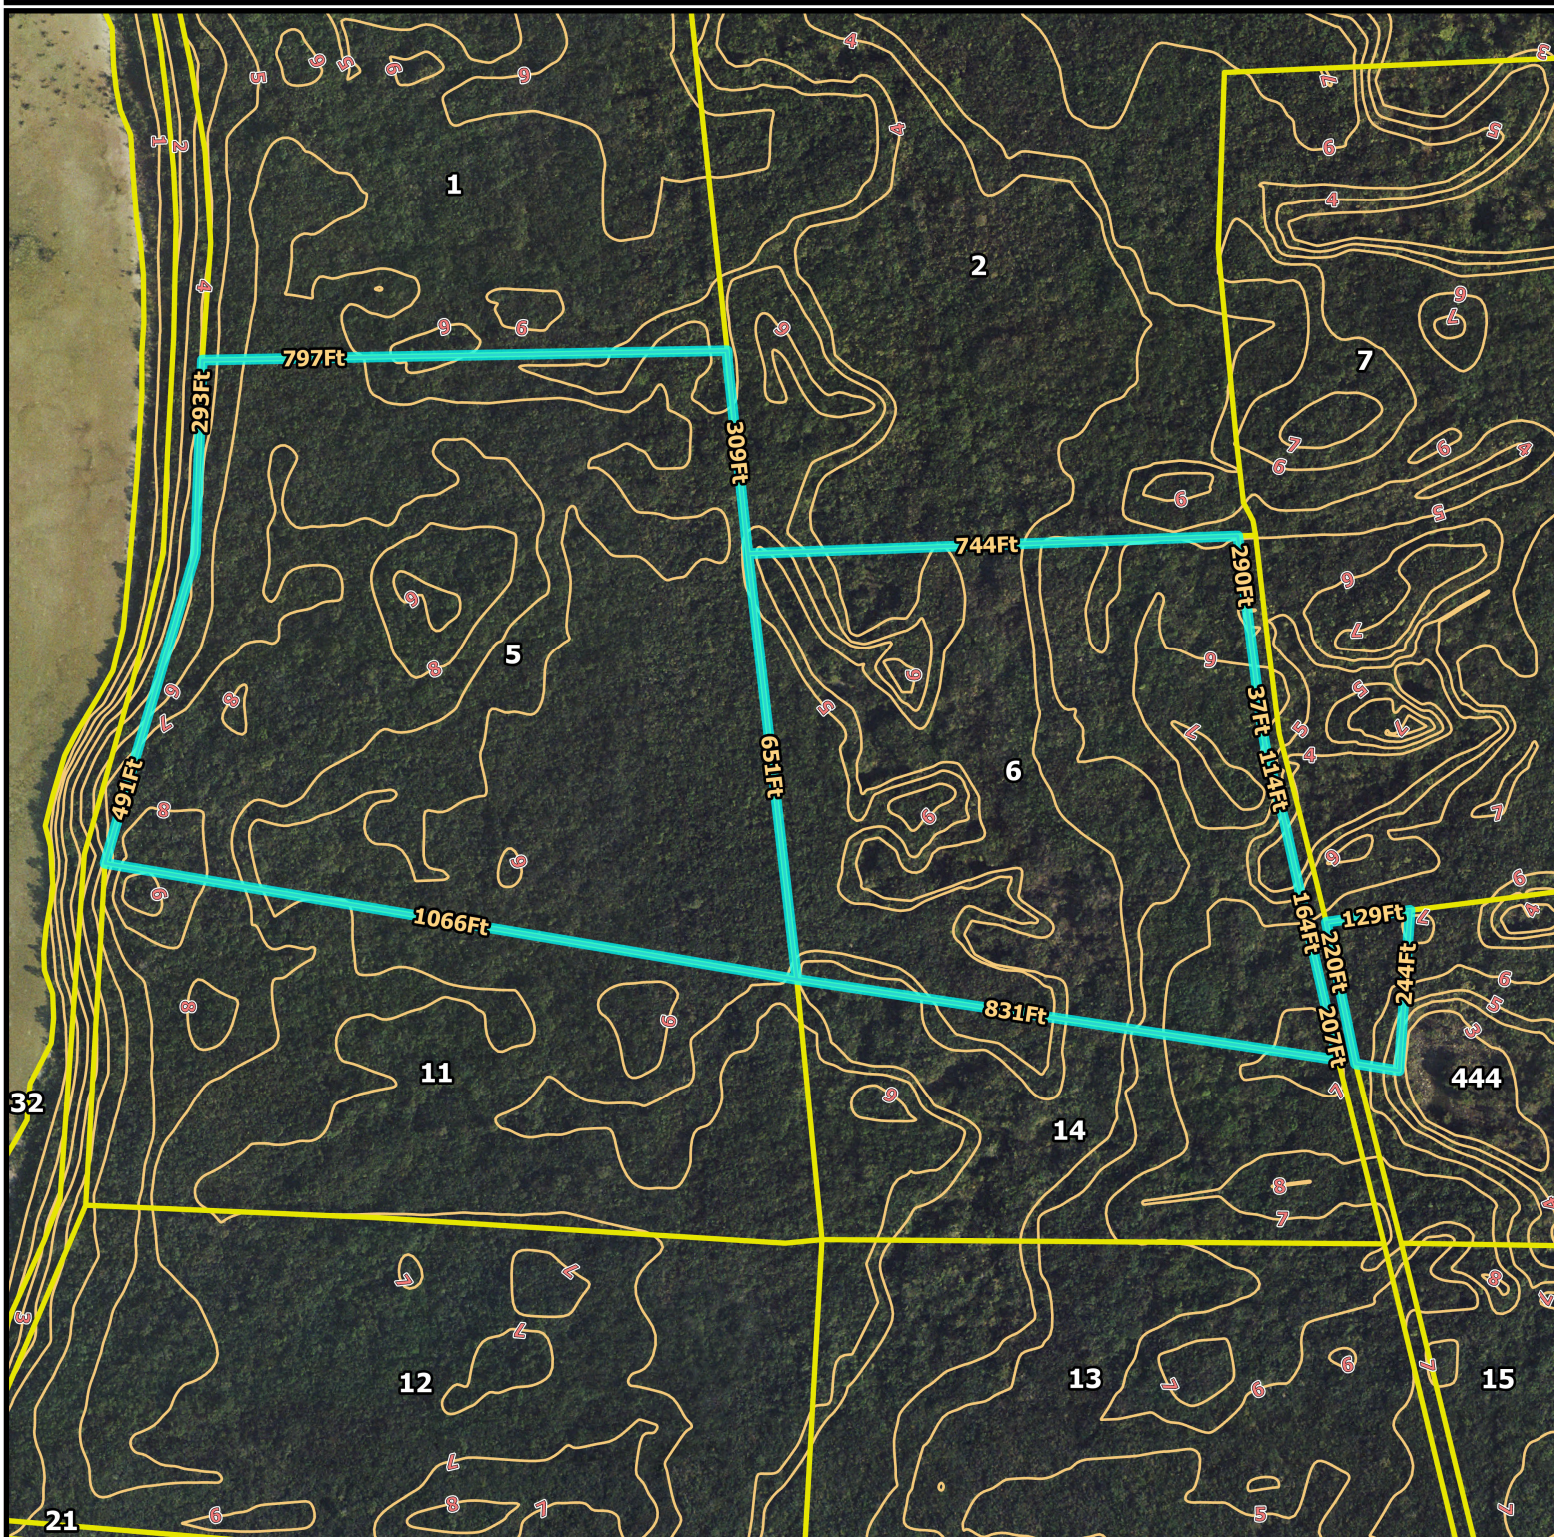

Map Elements

- 1m CONTOUR
- PARCEL

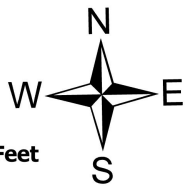


NB. All Measurements in Feet
Scale 1 : 3500



SITE PLAN INFORMATION & DATA SOURCE

PROJECTION UTM ZONE 19 NAD 1927
SOURCE : DEPARTMENT OF SURVEYS & MAPPING
TURKS & CAICOS GOVERNMENT
NB. IMAGERY DATED TO 2007

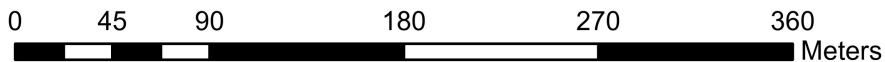

CARTOGRAPHY DONE BY : DONOVAN SIMMONS